


PROFESSIONAL SERIES 11 POLE 16 LIGHT

Calculation Summary						
Label	Units	Avg	Max	Min	Avg/Min	Max/Min
PPA	Fc	64.84	106	43	1.51	2.47
Court	Fc	65.13	90.0	50.0	1.30	1.80

DOUBLE COURT 108x120

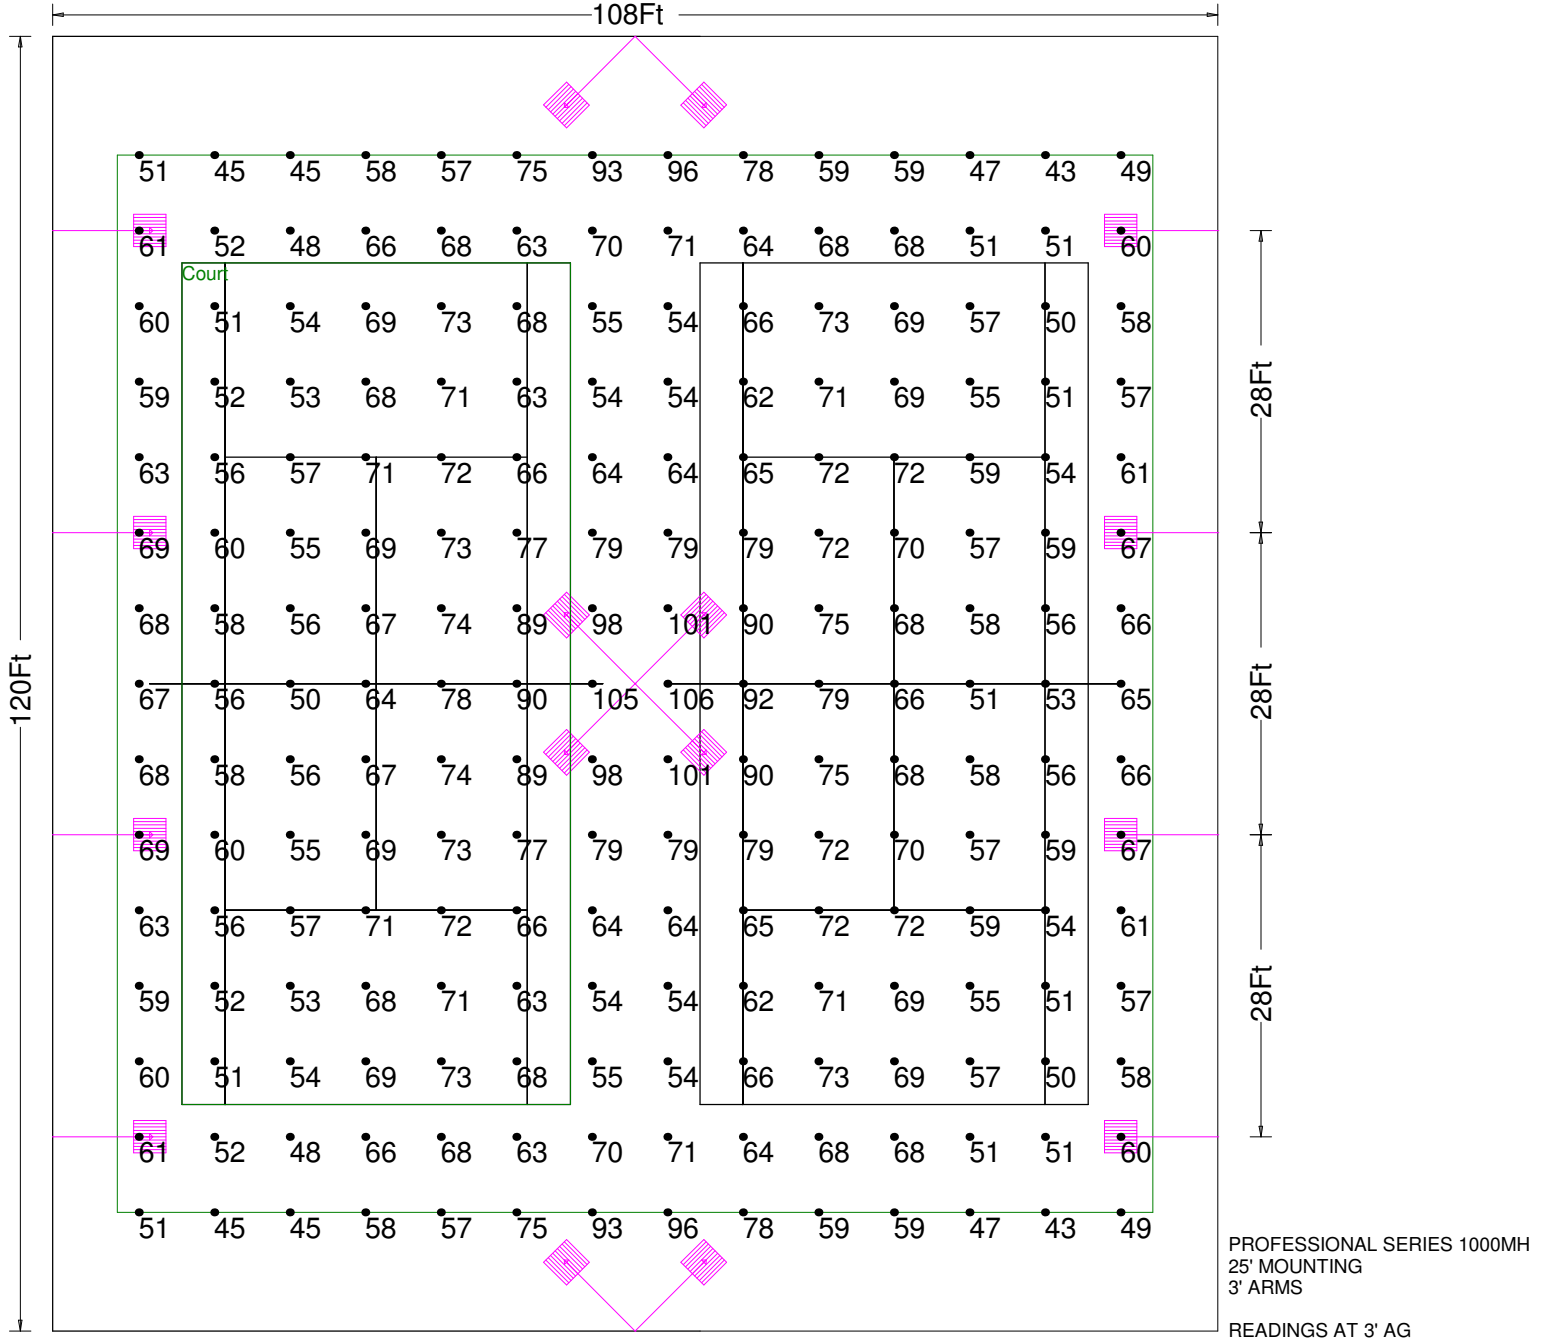

Luminaire Schedule						
Symbol	Qty	Label	Arrangement	Lumens	LLF	Description
	8	C	SINGLE	107800	1.000	Professional Series T4-1000MH- Single @ 25' mtg. ht.
	2	E	2 @ 90 DEGREES	107800	1.000	Professional Series T4-1000MH- D70° @ 25' mtg. ht.
	1	J	4 @ 90 DEGREES	107800	1.000	Professional Series T4-1000MH-4@90° w/1Side Shield @ 25' mtg. ht.

Lighting performance is calculated using Independent Test Lab testing data. The drawing above shows initial lumens only. All fixtures experience light loss over time. We use a light loss factor of 0.72 to calculate maintained lumens. Maintained lumens are what you will experience after the lights burn in and will be lower than the initial lumens shown above. If you would like to see a photometric drawing using maintained lumens please contact us at hartu@leetennis.com